
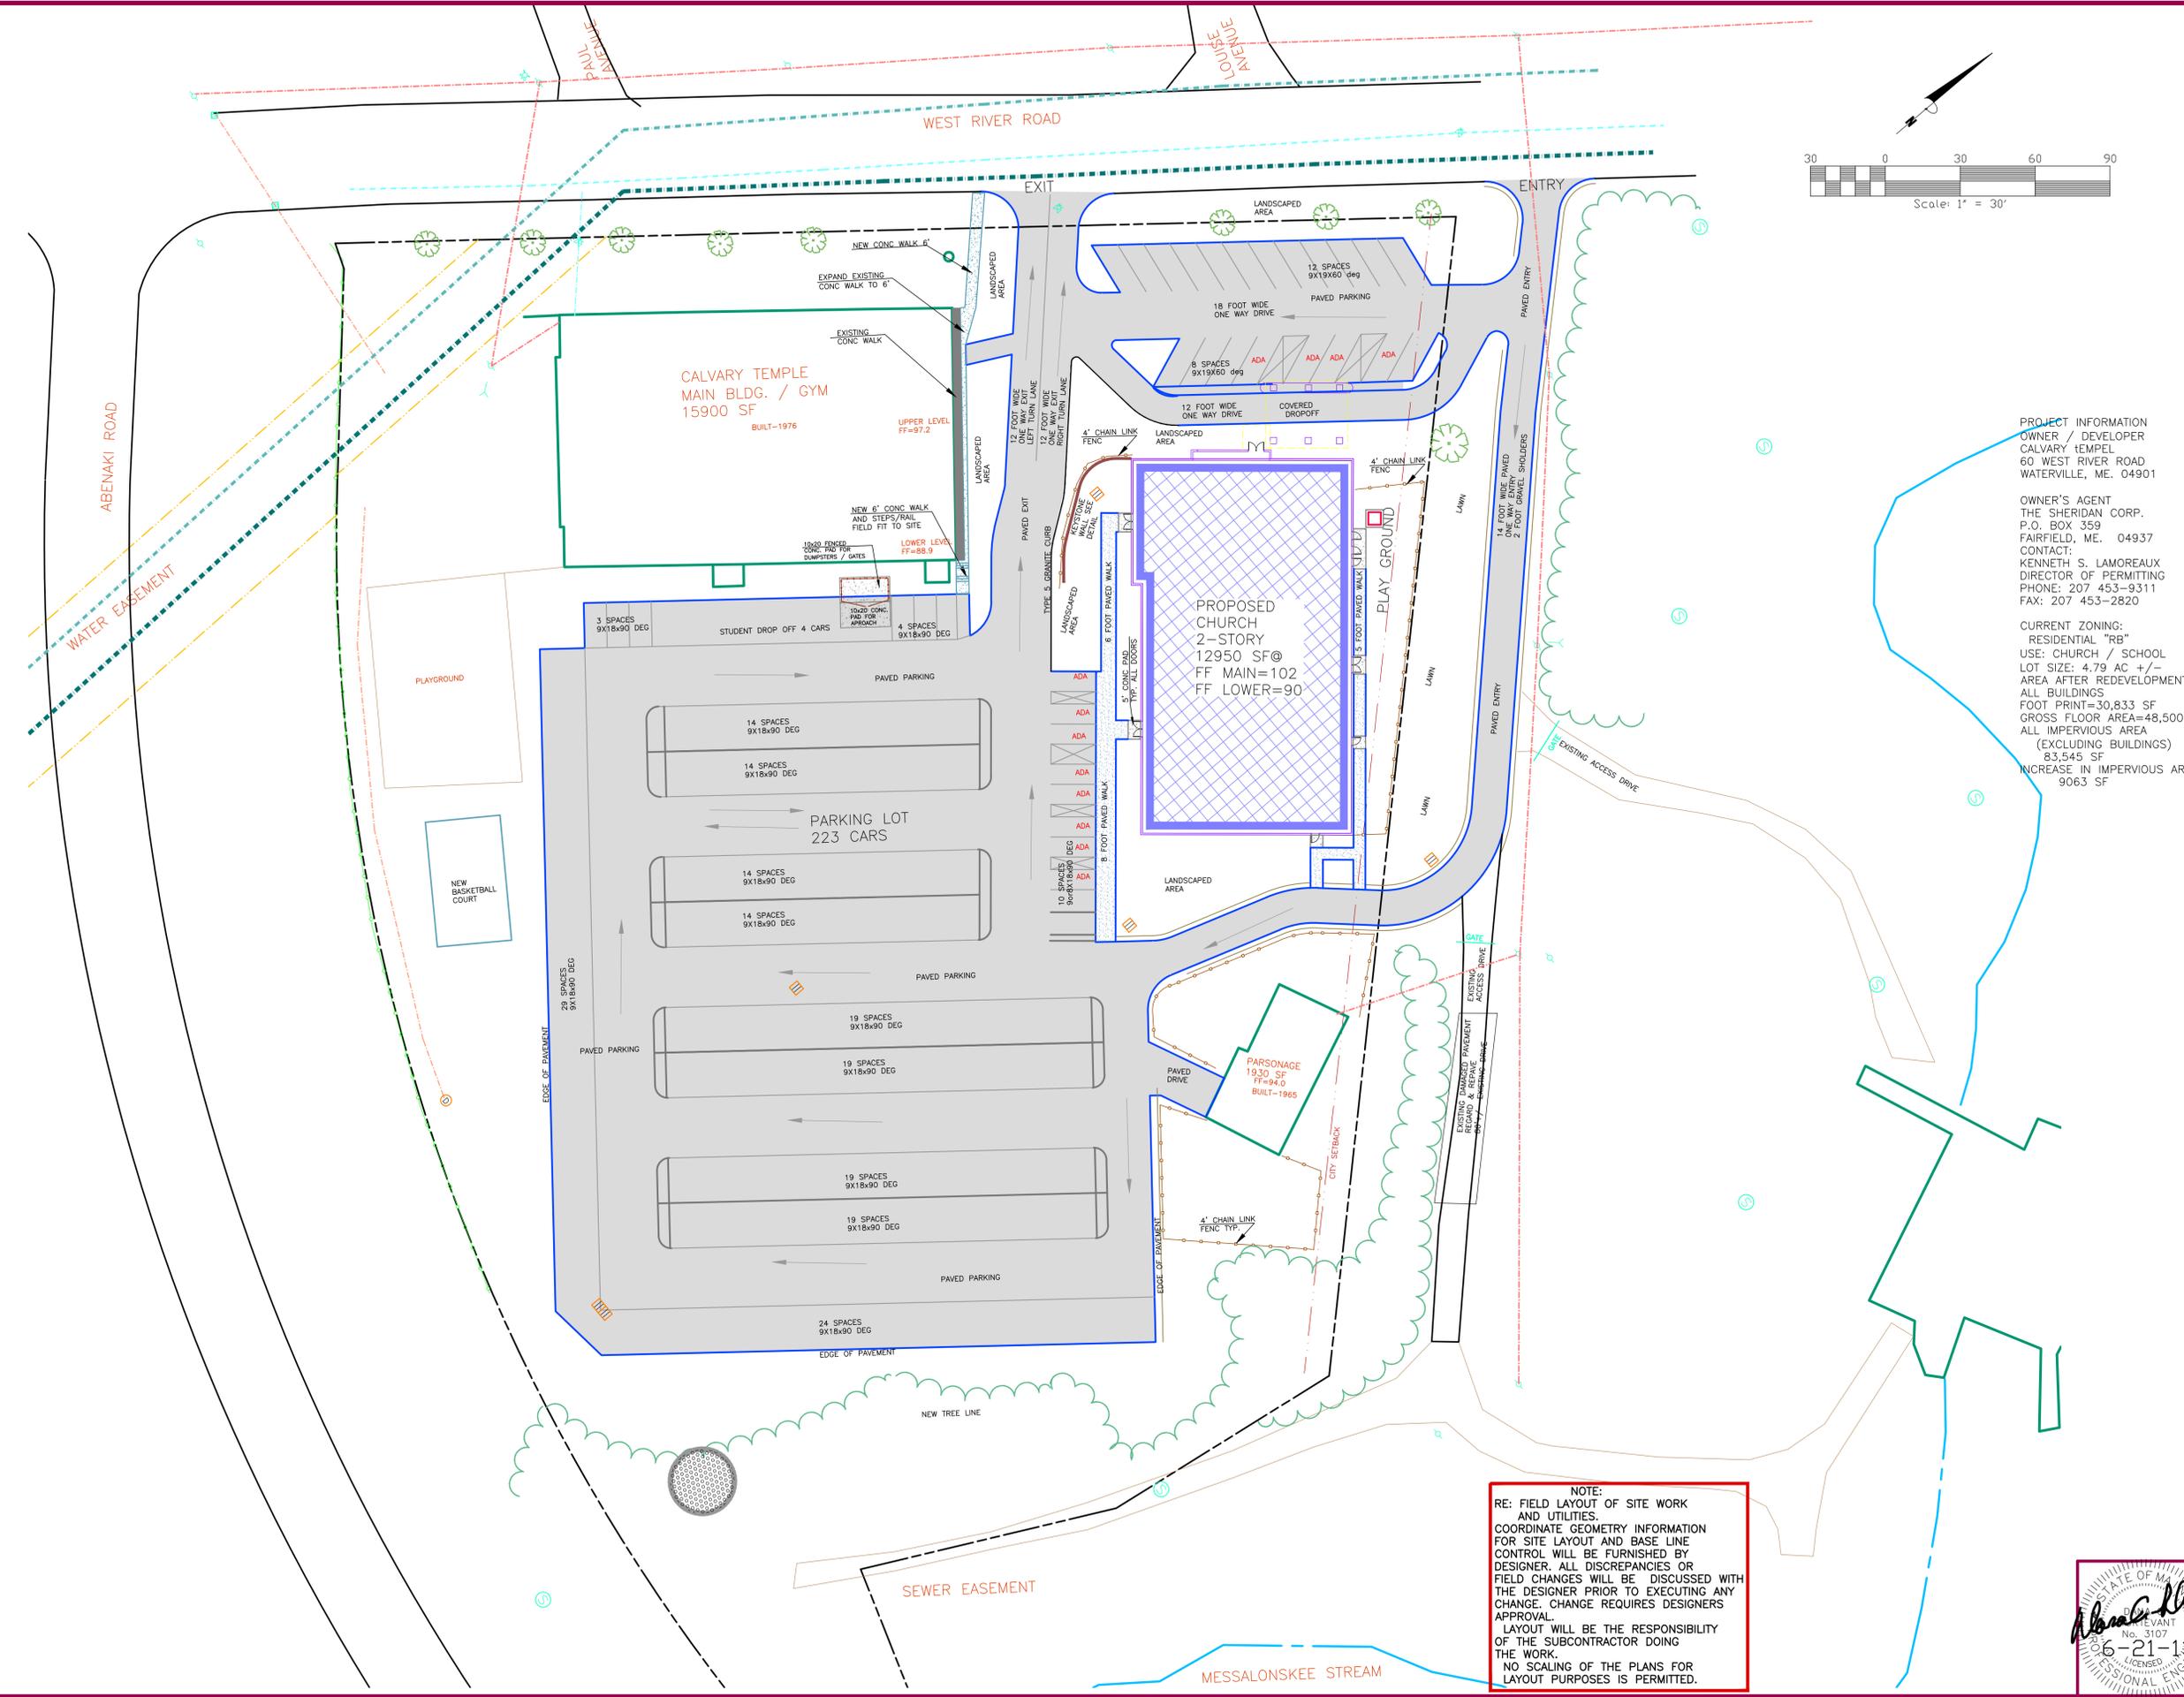


LEGEND:

EXISTING	PROPOSED
PROF. PIN	GRANITE MONUMENT
UTILITY POLE	LIGHT POLE
WALL MOUNTED	NEW
LIGHT POLE	OUTPOST
QUIV ANCHOR	ELECT. UG/OH
HYDRANT	WATER VALVE
WATER VALVE	GAS VALVE
GAS VALVE	CATCH BASIN
CATCH BASIN	SAWTOOTH MH
SAWTOOTH MH	SEWER PIPE
SEWER PIPE	DRAINAGE MH
DRAINAGE MH	CONIFEROUS TREE
CONIFEROUS TREE	DECIDUOUS TREE
DECIDUOUS TREE	EXISTING CONTOUR
EXISTING CONTOUR	SPOT FINISH GRADE
SPOT FINISH GRADE	FINISH CONTOUR
FINISH CONTOUR	PROPERTY LINE
PROPERTY LINE	EROSION FENCE
EROSION FENCE	EXISTING CURBING
EXISTING CURBING	PIPE BY LABEL
PIPE BY LABEL	EXISTING PAVEMENT EDGE
EXISTING PAVEMENT EDGE	NEW CURBING
NEW CURBING	NEW PAVEMENT EDGE

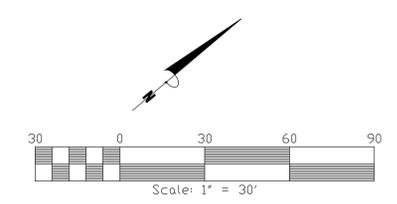

PROJECT INFORMATION
 OWNER / DEVELOPER
 CALVARY TEMPLE
 60 WEST RIVER ROAD
 WATERVILLE, ME. 04901

OWNER'S AGENT
 THE SHERIDAN CORP.
 P.O. BOX 359
 FAIRFIELD, ME. 04937
 CONTACT:
 KENNETH S. LAMOREAUX
 DIRECTOR OF PERMITTING
 PHONE: 207 453-9311
 FAX: 207 453-2820

CURRENT ZONING:
 RESIDENTIAL "RB"
 USE: CHURCH / SCHOOL
 LOT SIZE: 4.79 AC +/-
 AREA AFTER REDEVELOPMENT
 ALL BUILDINGS
 FOOT PRINT=30,833 SF
 GROSS FLOOR AREA=48,500 SF
 ALL IMPERVIOUS AREA
 (EXCLUDING BUILDINGS)
 83,545 SF
 INCREASE IN IMPERVIOUS AREA
 9063 SF

NOTE:
 1-5-10
 SUBSURFACE PREPARATION WILL INCLUDE THE REMOVAL OF TOPSOIL, ALL UNSUITABLE MATERIALS, STUMPS, TRASH, ETC. THEN IT WILL BE PROOF ROLLED. STRUCTURAL FILL PLACED IN 12" MAX. LIFTS AND COMPACTED TO 95% DRY DENSITY. THIS APPLIES TO ALL BUILDING PAVED AREAS. GRADING OF SUBGRADE WILL BE MINUS THE DEPTH OF ALL SUBBASE, BASE AND FINISH MATERIALS. WITH ALLOWABLE GRADE DEVIATION OF +/- 1/2" OF ONE FOOT. ALL MATERIAL PLACEMENT, COMPACTION AND GRADING SHALL BE IN ACCORDANCE WITH MGDOT 2002 STANDARD SPECIFICATIONS. THE MAXIMUM DENSITY SHALL BE DETERMINED IN ACCORDANCE WITH AASHTO T180, METHOD C OR D.

CONTRACTOR / SUBCONTRACTOR CONSTRUCTION RESPONSIBILITY NOTES:

- 1) ALL WORK WILL BE EXECUTED IN ACCORDANCE WITH THE LATEST CODES, REGULATIONS, TECHNICAL DESIGN STANDARDS AND GUIDELINES AS APPLICABLE TO THE APPROPRIATE GOVERNING AUTHORITY.
- 2) ALL UTILITY WORK WILL BE EXECUTED PER THE RULES AND/OR REGULATIONS OF THE APPROPRIATE GOVERNING AUTHORITY.
- 3) ALL SUBCONTRACTORS ARE RESPONSIBLE FOR OBTAINING ANY PERMITS NECESSARY FOR THEIR SCOPE OF WORK. THEY ARE ALSO RESPONSIBLE FOR SCHEDULING AND ATTENDING ALL INSPECTIONS OF WORK, AND SURVEYING WRITTEN PROOF OF ACCEPTANCE OF WORK BY INSPECTOR.
- 4) ALL SANITARY SEWER, STORM SEWER, AND WATER CROSSINGS SHALL BE DONE IN ACCORDANCE WITH ALL APPLICABLE STATE, CITY / TOWN OR DISTRICT STANDARDS.
- 5) CONTRACTORS / SUBCONTRACTORS ARE TO USE EXTREME CAUTION TO NOT DAMAGE UTILITIES. THIS IS THE SOLE RESPONSIBILITY OF EACH CONTRACTOR / SUBCONTRACTOR.

Dig Safe/Utility Locations

The Sheridan Corporation has made a diligent effort to ascertain the location of all underground utility facilities within the work zone of this project. The utility locations shown on the plans are for information purposes only and do not relieve the contractor / subcontractor from the requirements of the "Dig Safe" law and from locating and marking all underground utilities before commencement of work.

Those contractors / subcontractors responsible for site excavation and other below grade work, are charged with "Dig Safe" protocol. It is the sole responsibility of the contractor / subcontractor to notify DIG SAFE at 1-888-344-7233 at least 72 hours in advance, excluding Saturdays, Sundays and legal Maine holidays, but not more than 30 days in advance of commencement of excavation to field verify and mark all underground utility locations. Additionally, the contractor / subcontractor shall notify all remaining utility companies that are not members of "Dig Safe" to locate their facilities prior to commencement of excavation work.

The Sheridan Corporation shall not be held liable for the contractor / subcontractor's / Dig Safe location errors. 1-5-10

NOTE:
 RE: FIELD LAYOUT OF SITE WORK AND UTILITIES. COORDINATE GEOMETRY INFORMATION FOR SITE LAYOUT AND BASE LINE CONTROL WILL BE FURNISHED BY DESIGNER. ALL DISCREPANCIES OR FIELD CHANGES WILL BE DISCUSSED WITH THE DESIGNER PRIOR TO EXECUTING ANY CHANGE. CHANGE REQUIRES DESIGNERS APPROVAL. LAYOUT WILL BE THE RESPONSIBILITY OF THE SUBCONTRACTOR DOING THE WORK. NO SCALING OF THE PLANS FOR LAYOUT PURPOSES IS PERMITTED.

